

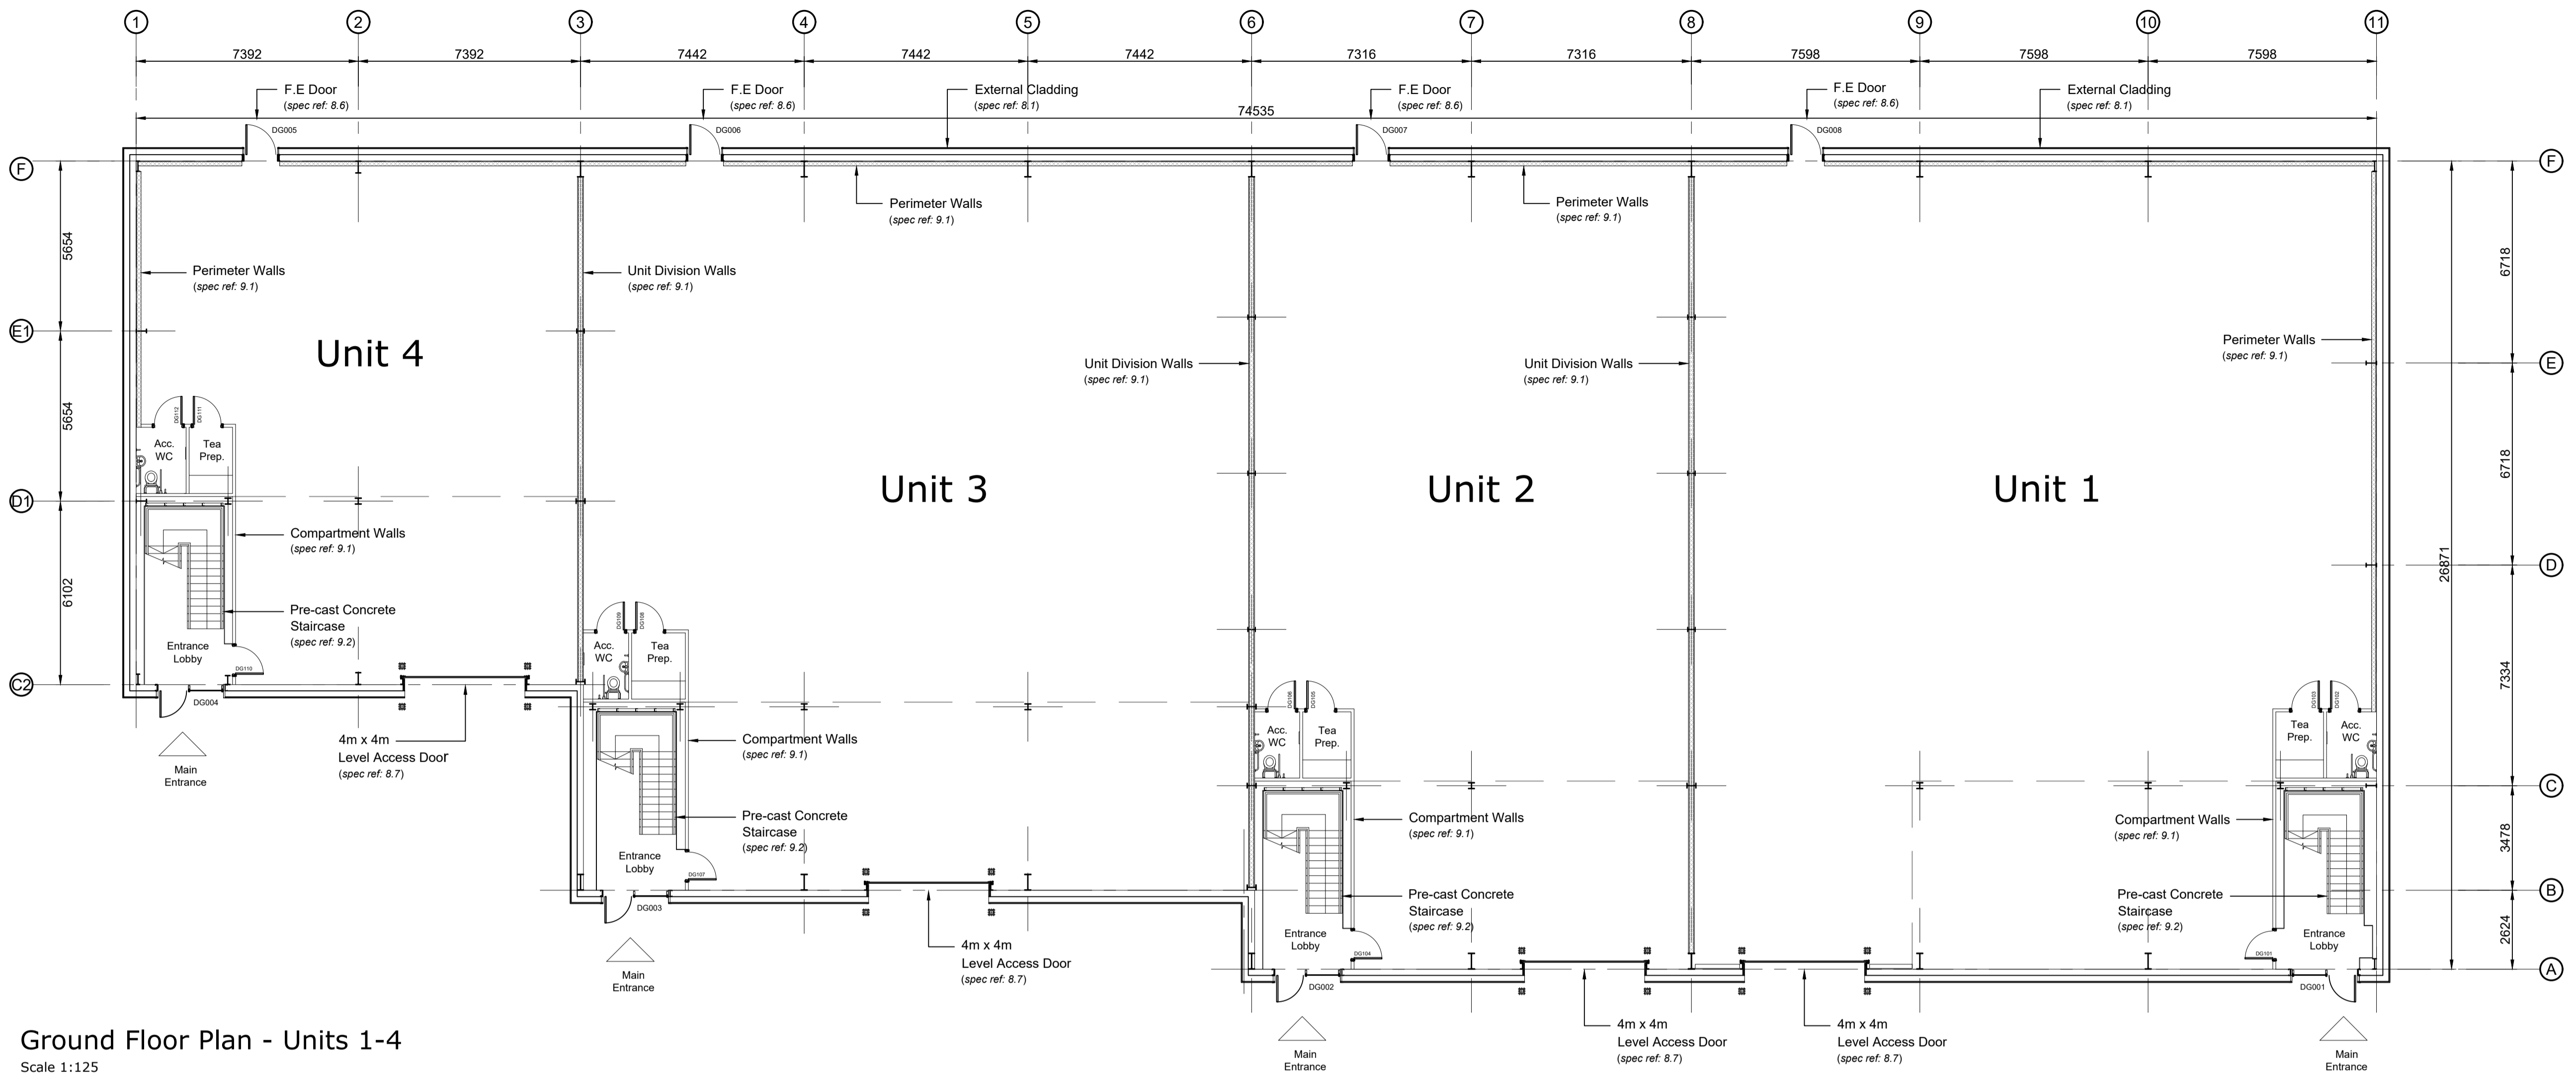


- Dimensions are in millimeters, unless stated otherwise.  
 - Scaling of this drawing is not recommended.  
 - It is the recipient's responsibility to print this document to the correct scale.  
 - All relevant drawings and specifications should be read in conjunction with this drawing.

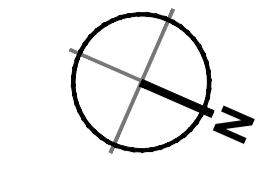

Ground Floor Plan - Units 1-4  
 Scale 1:125

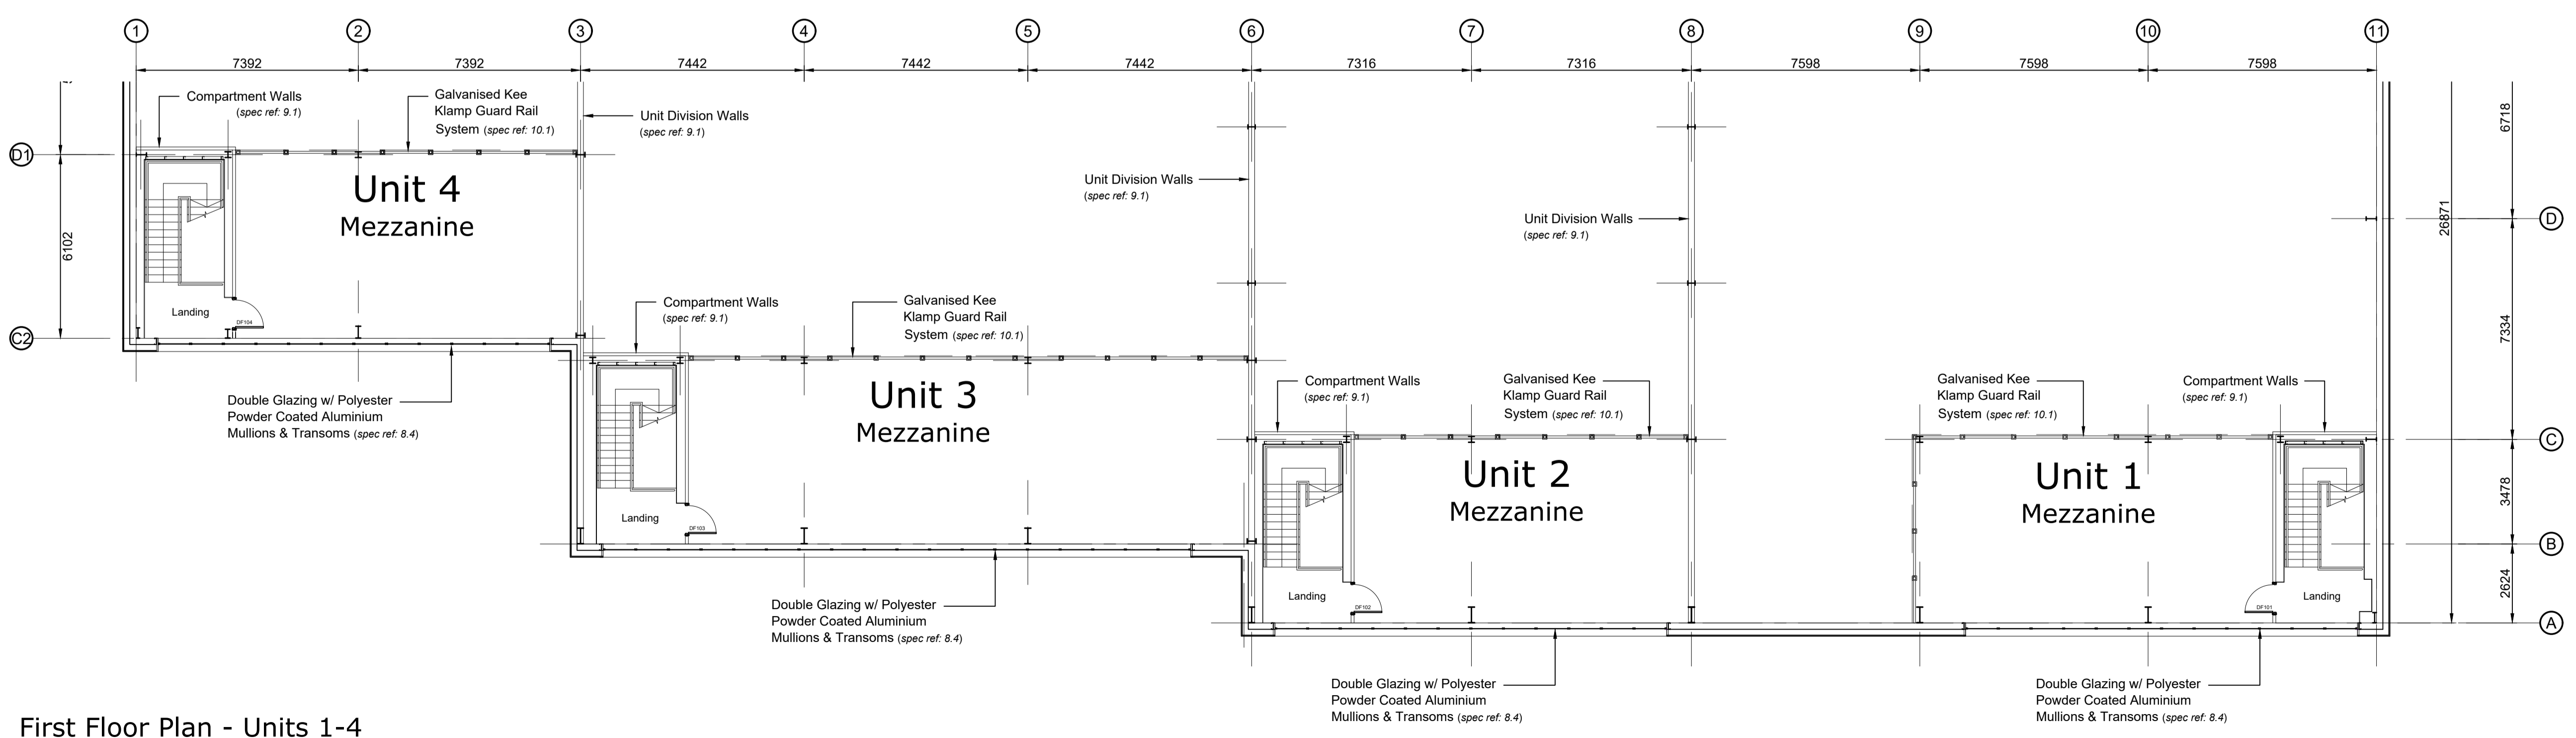

First Floor Plan - Units 1-4  
 Scale 1:125

TENDER

Work In Progress

A	Initial Issue	##	##	##	##
rev	amendments	by	ckd	date	

**Project Novus, Knutsford**

Building Plan - Units 1-4

Chancerygate



umc architects

Pall Mall Court, 61-67 King Street, Manchester, Greater Manchester, M2 4PD  
 +44 (0)161 618 1030 F +44 (0)1636 653010 info@umcarchitects.com


Drawing Status:	Tender
Drawn / Checked:	MY / DEB
Date:	26/02/2018
Scale:	1:125 A1
Revising no:	Revision:
16163 T0003	B

2.5m SCALE 1:125

- Dimensions are in millimeters, unless stated otherwise.  
 - Scaling of this drawing is not recommended.  
 - It is the recipient's responsibility to print this document to the correct scale.  
 - All relevant drawings and specifications should be read in conjunction with this drawing.

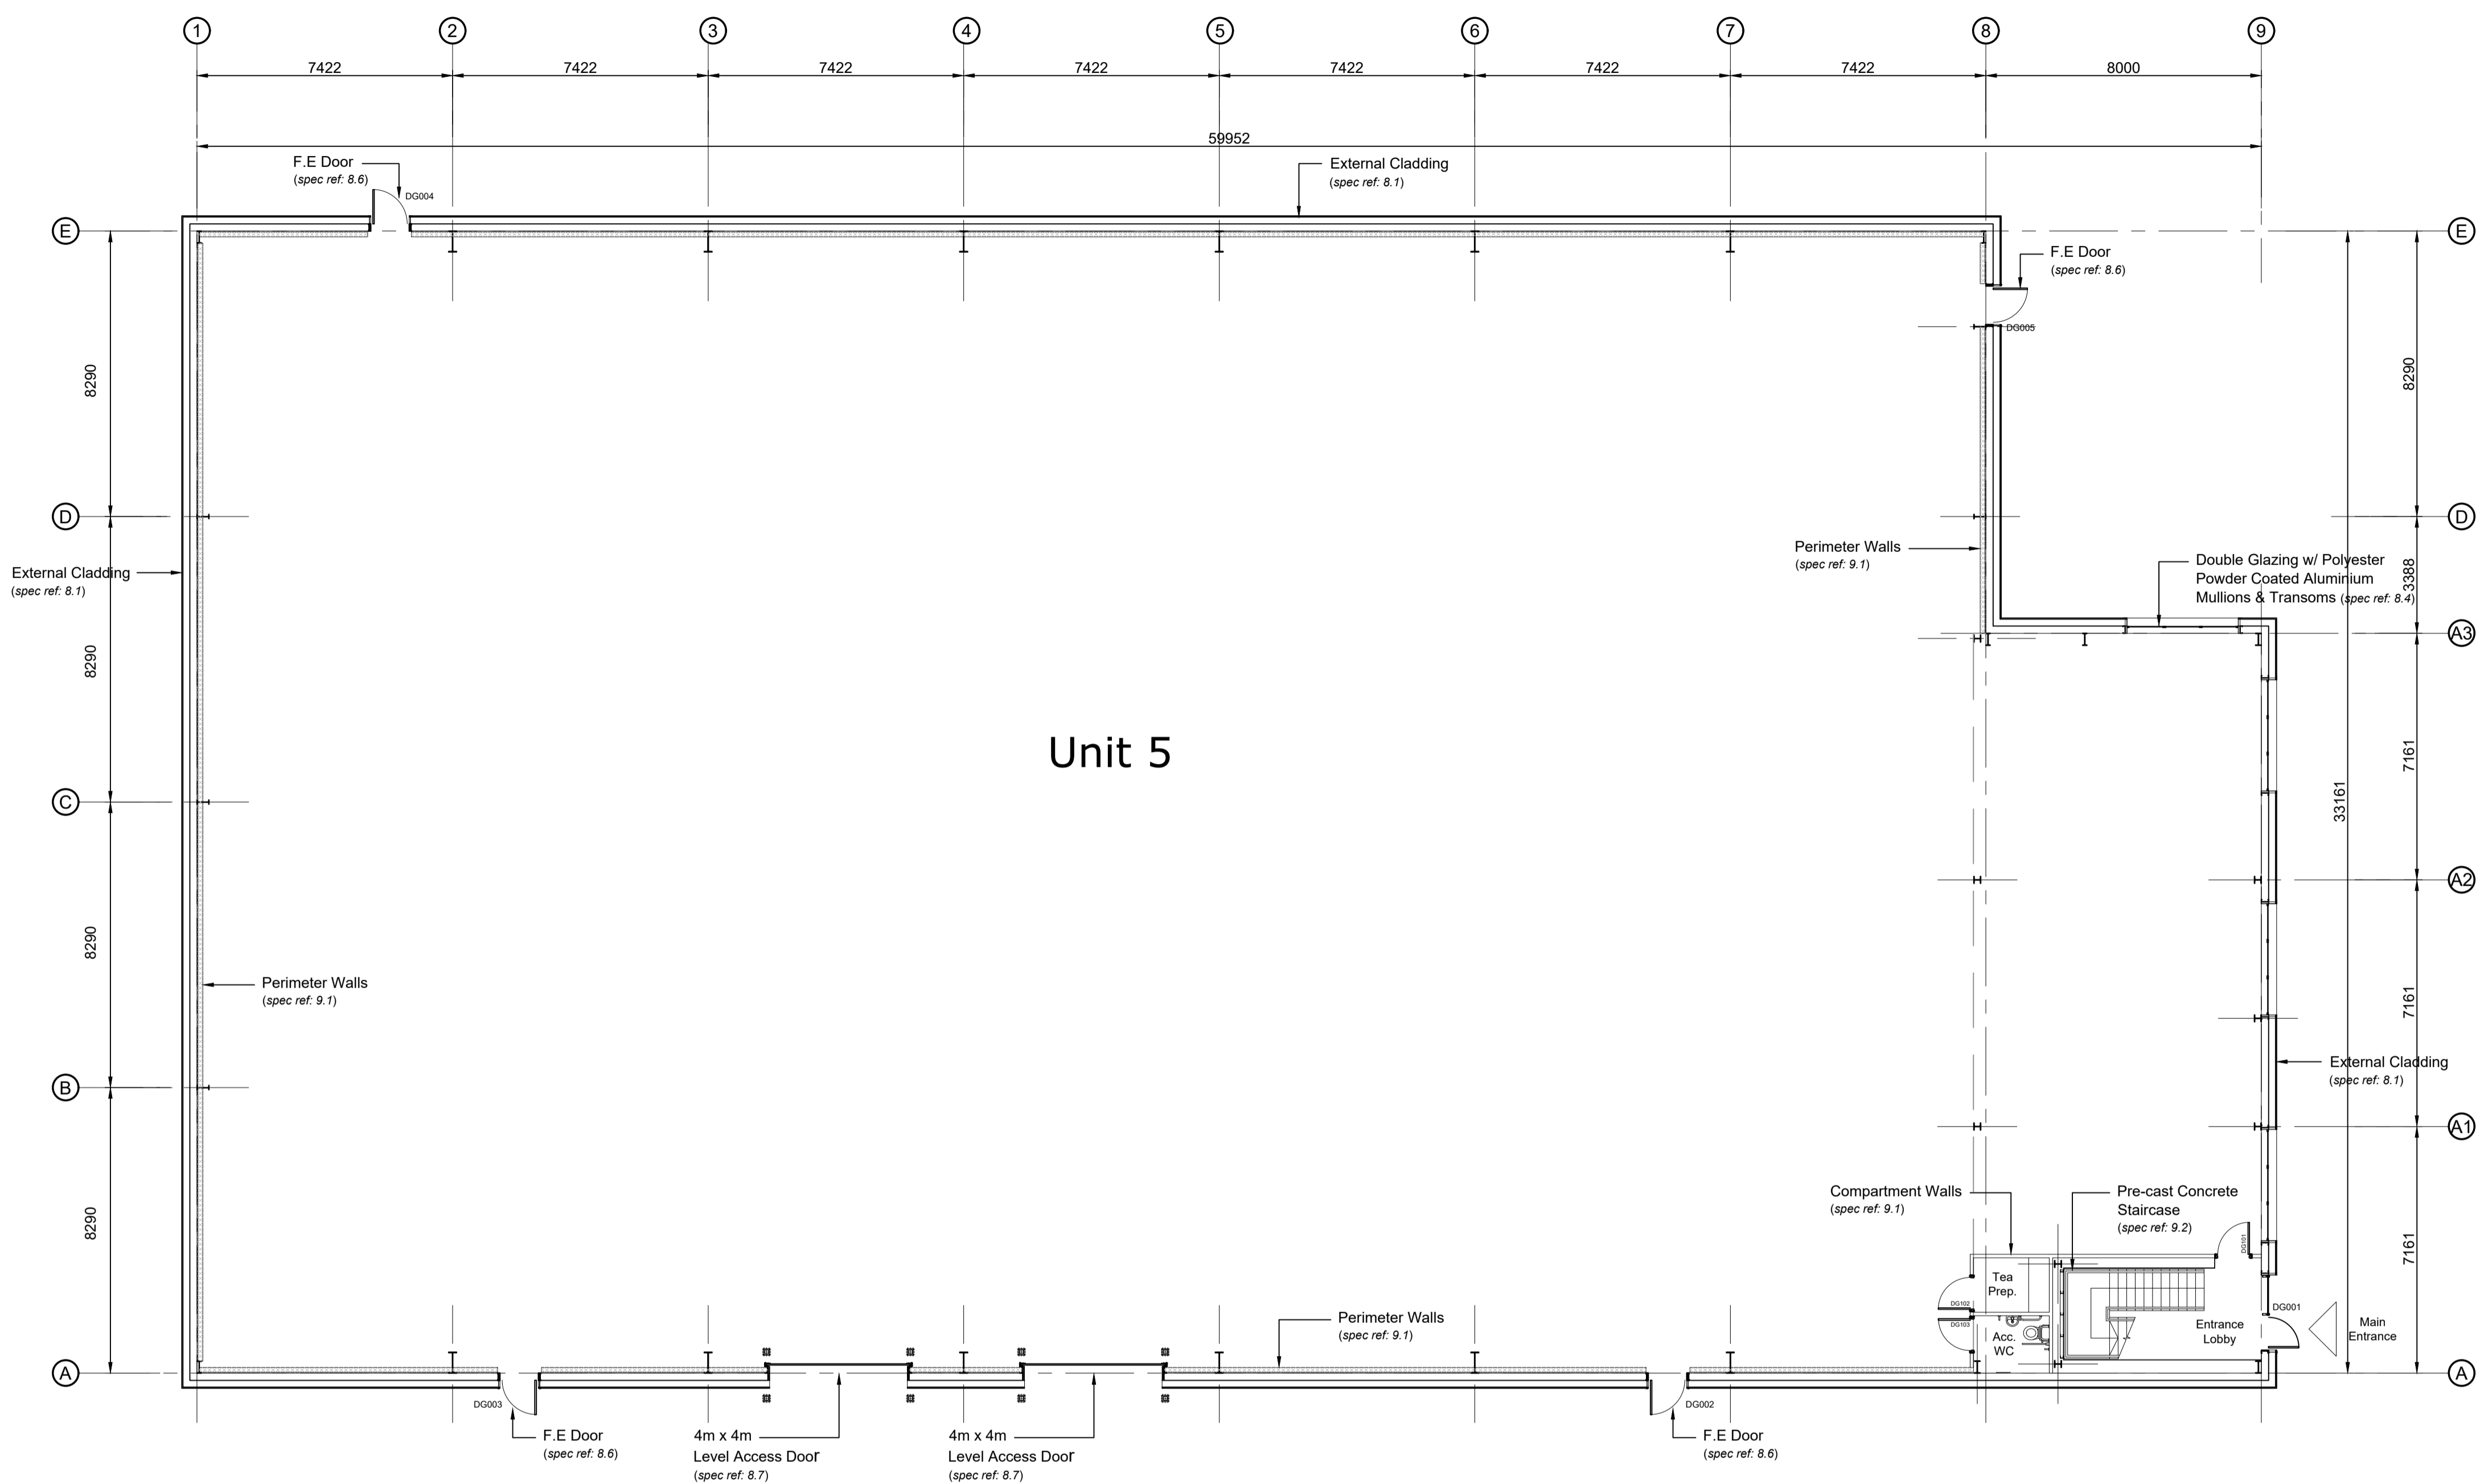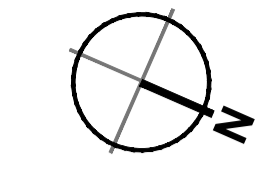

Ground Floor Plan - Unit 5  
 Scale 1:125

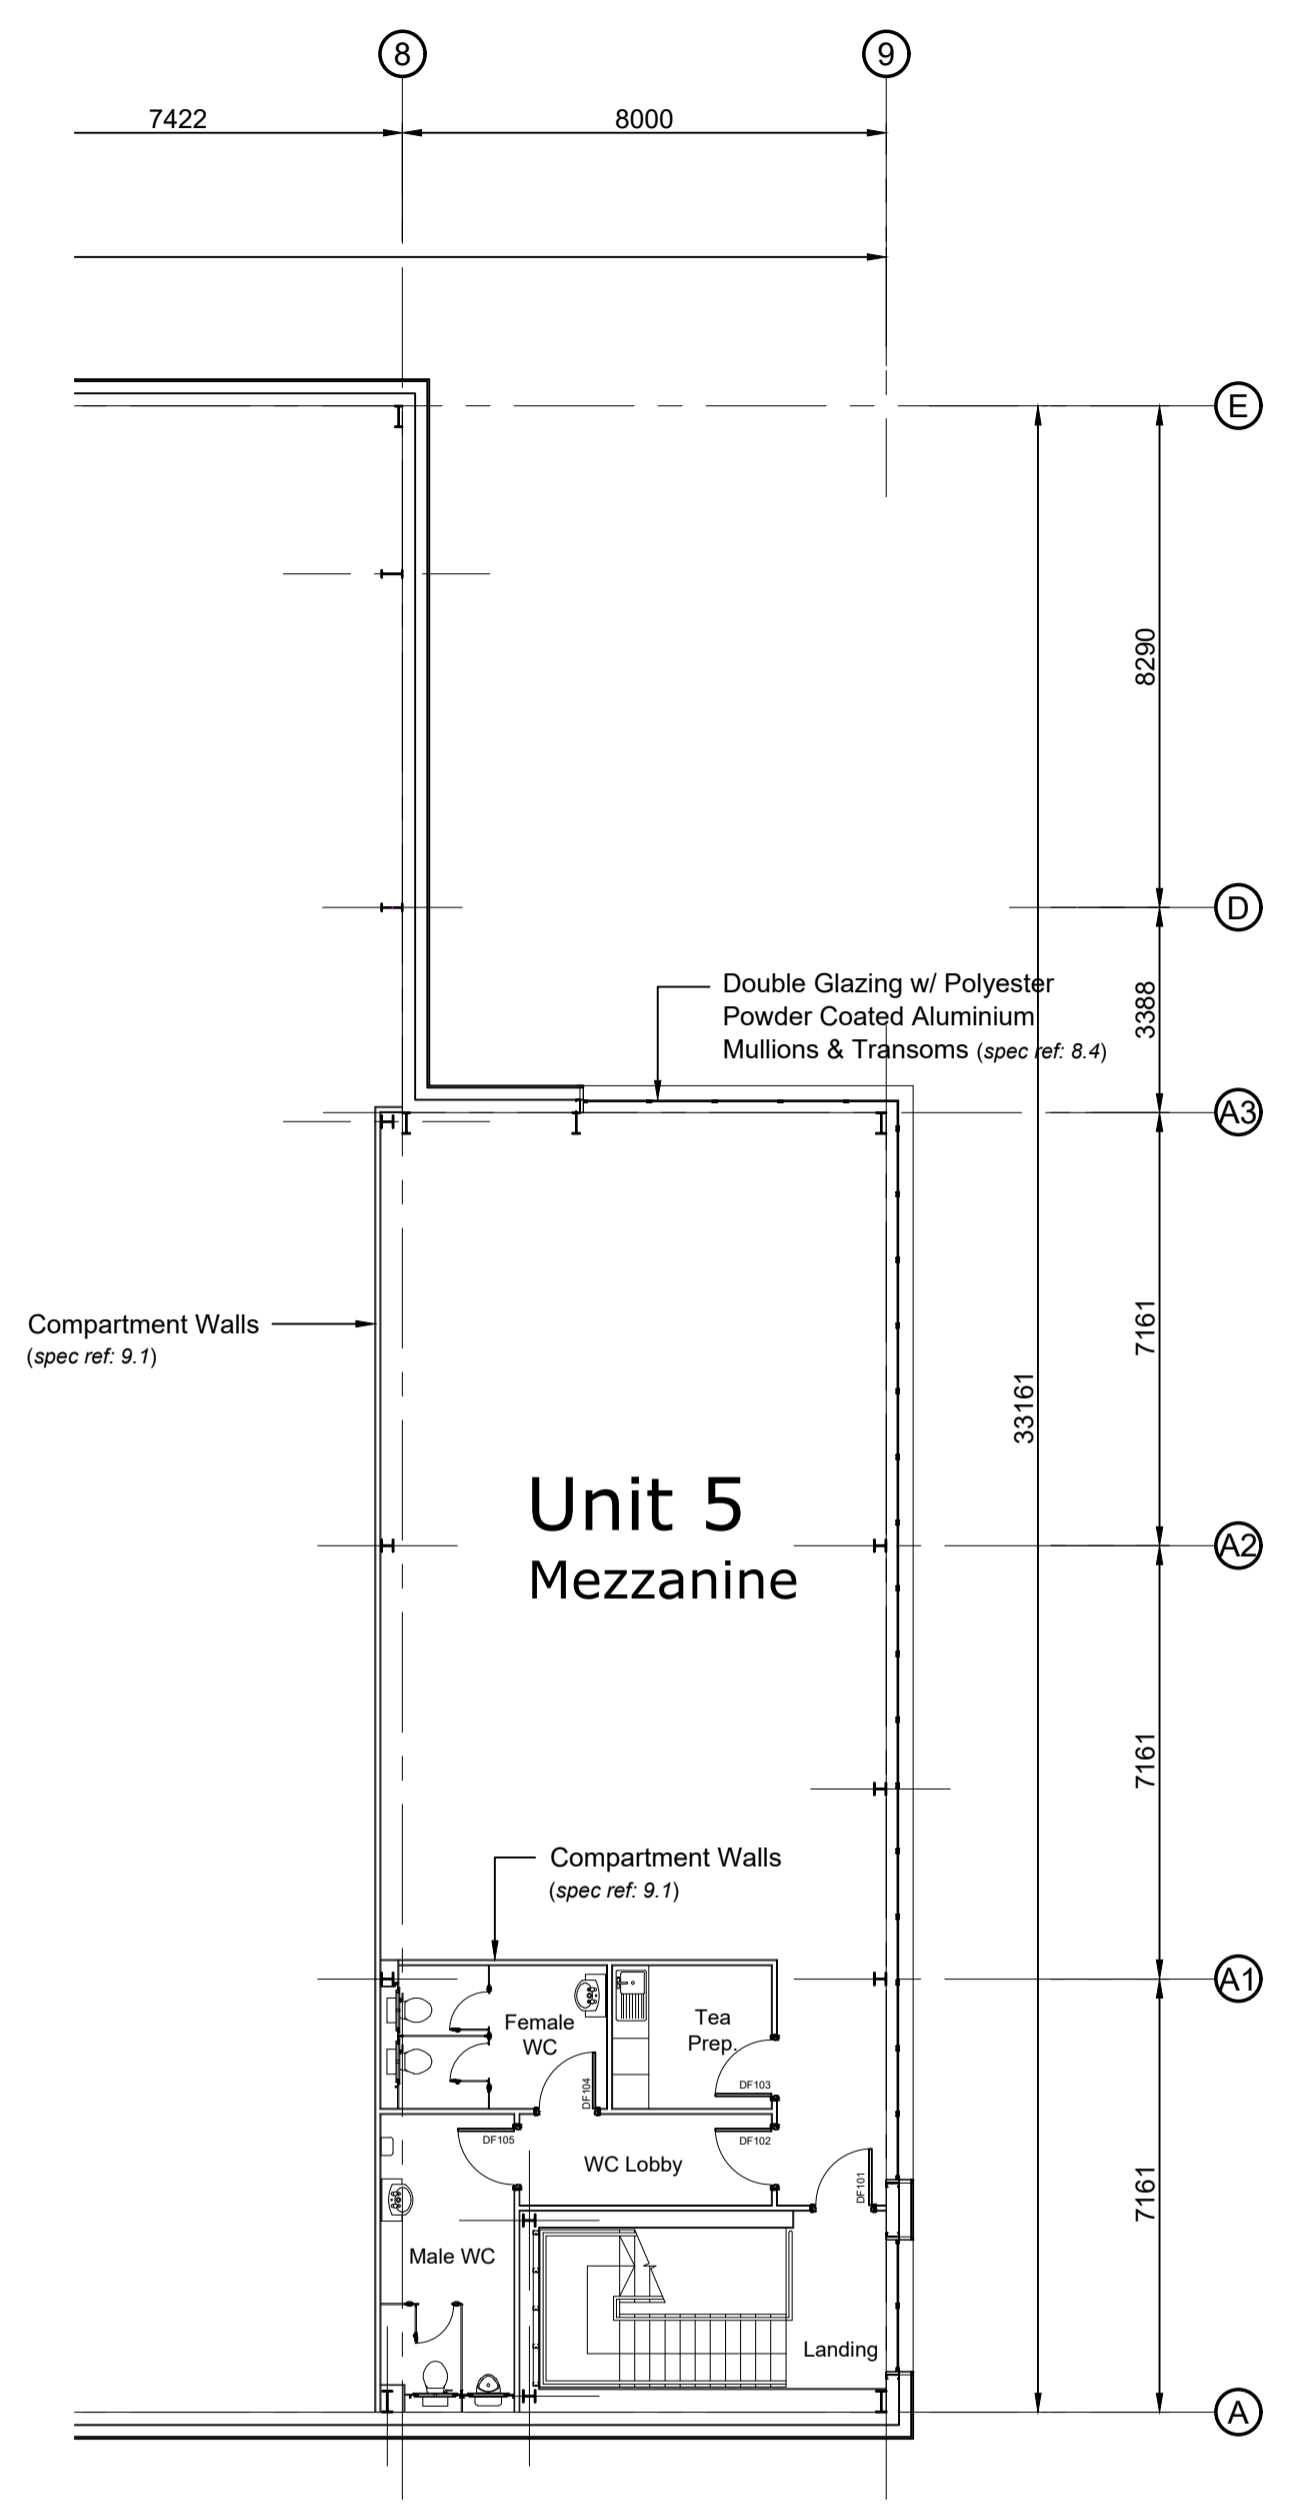

First Floor Plan - Unit 5  
 Scale 1:125

Work In Progress

rev	amendments	by	ckd	date
A	Initial Issue			## ## ## ##

Project Novus, Knutsford

Building Plan - Unit 5

Chancerygate



umc architects  
 Pall Mall Court, 61-67 King Street, Manchester, Greater Manchester, M2 4PD  
 +44 (0)161 618 1030 +44 (0)1636 653010 info@umcarchitects.com

TENDER


Drawing Status:	Tender
Drawn / Checked:	MY / DEB
Date:	26/02/2018
Scale:	1:125 A1
Drawing no:	Revision:
16163 T0004	B



- Dimensions are in millimeters, unless stated otherwise.  
 - Scaling of this drawing is not recommended.  
 - It is the recipient's responsibility to print this document to the correct scale.  
 - All relevant drawings and specifications should be read in conjunction with this drawing.

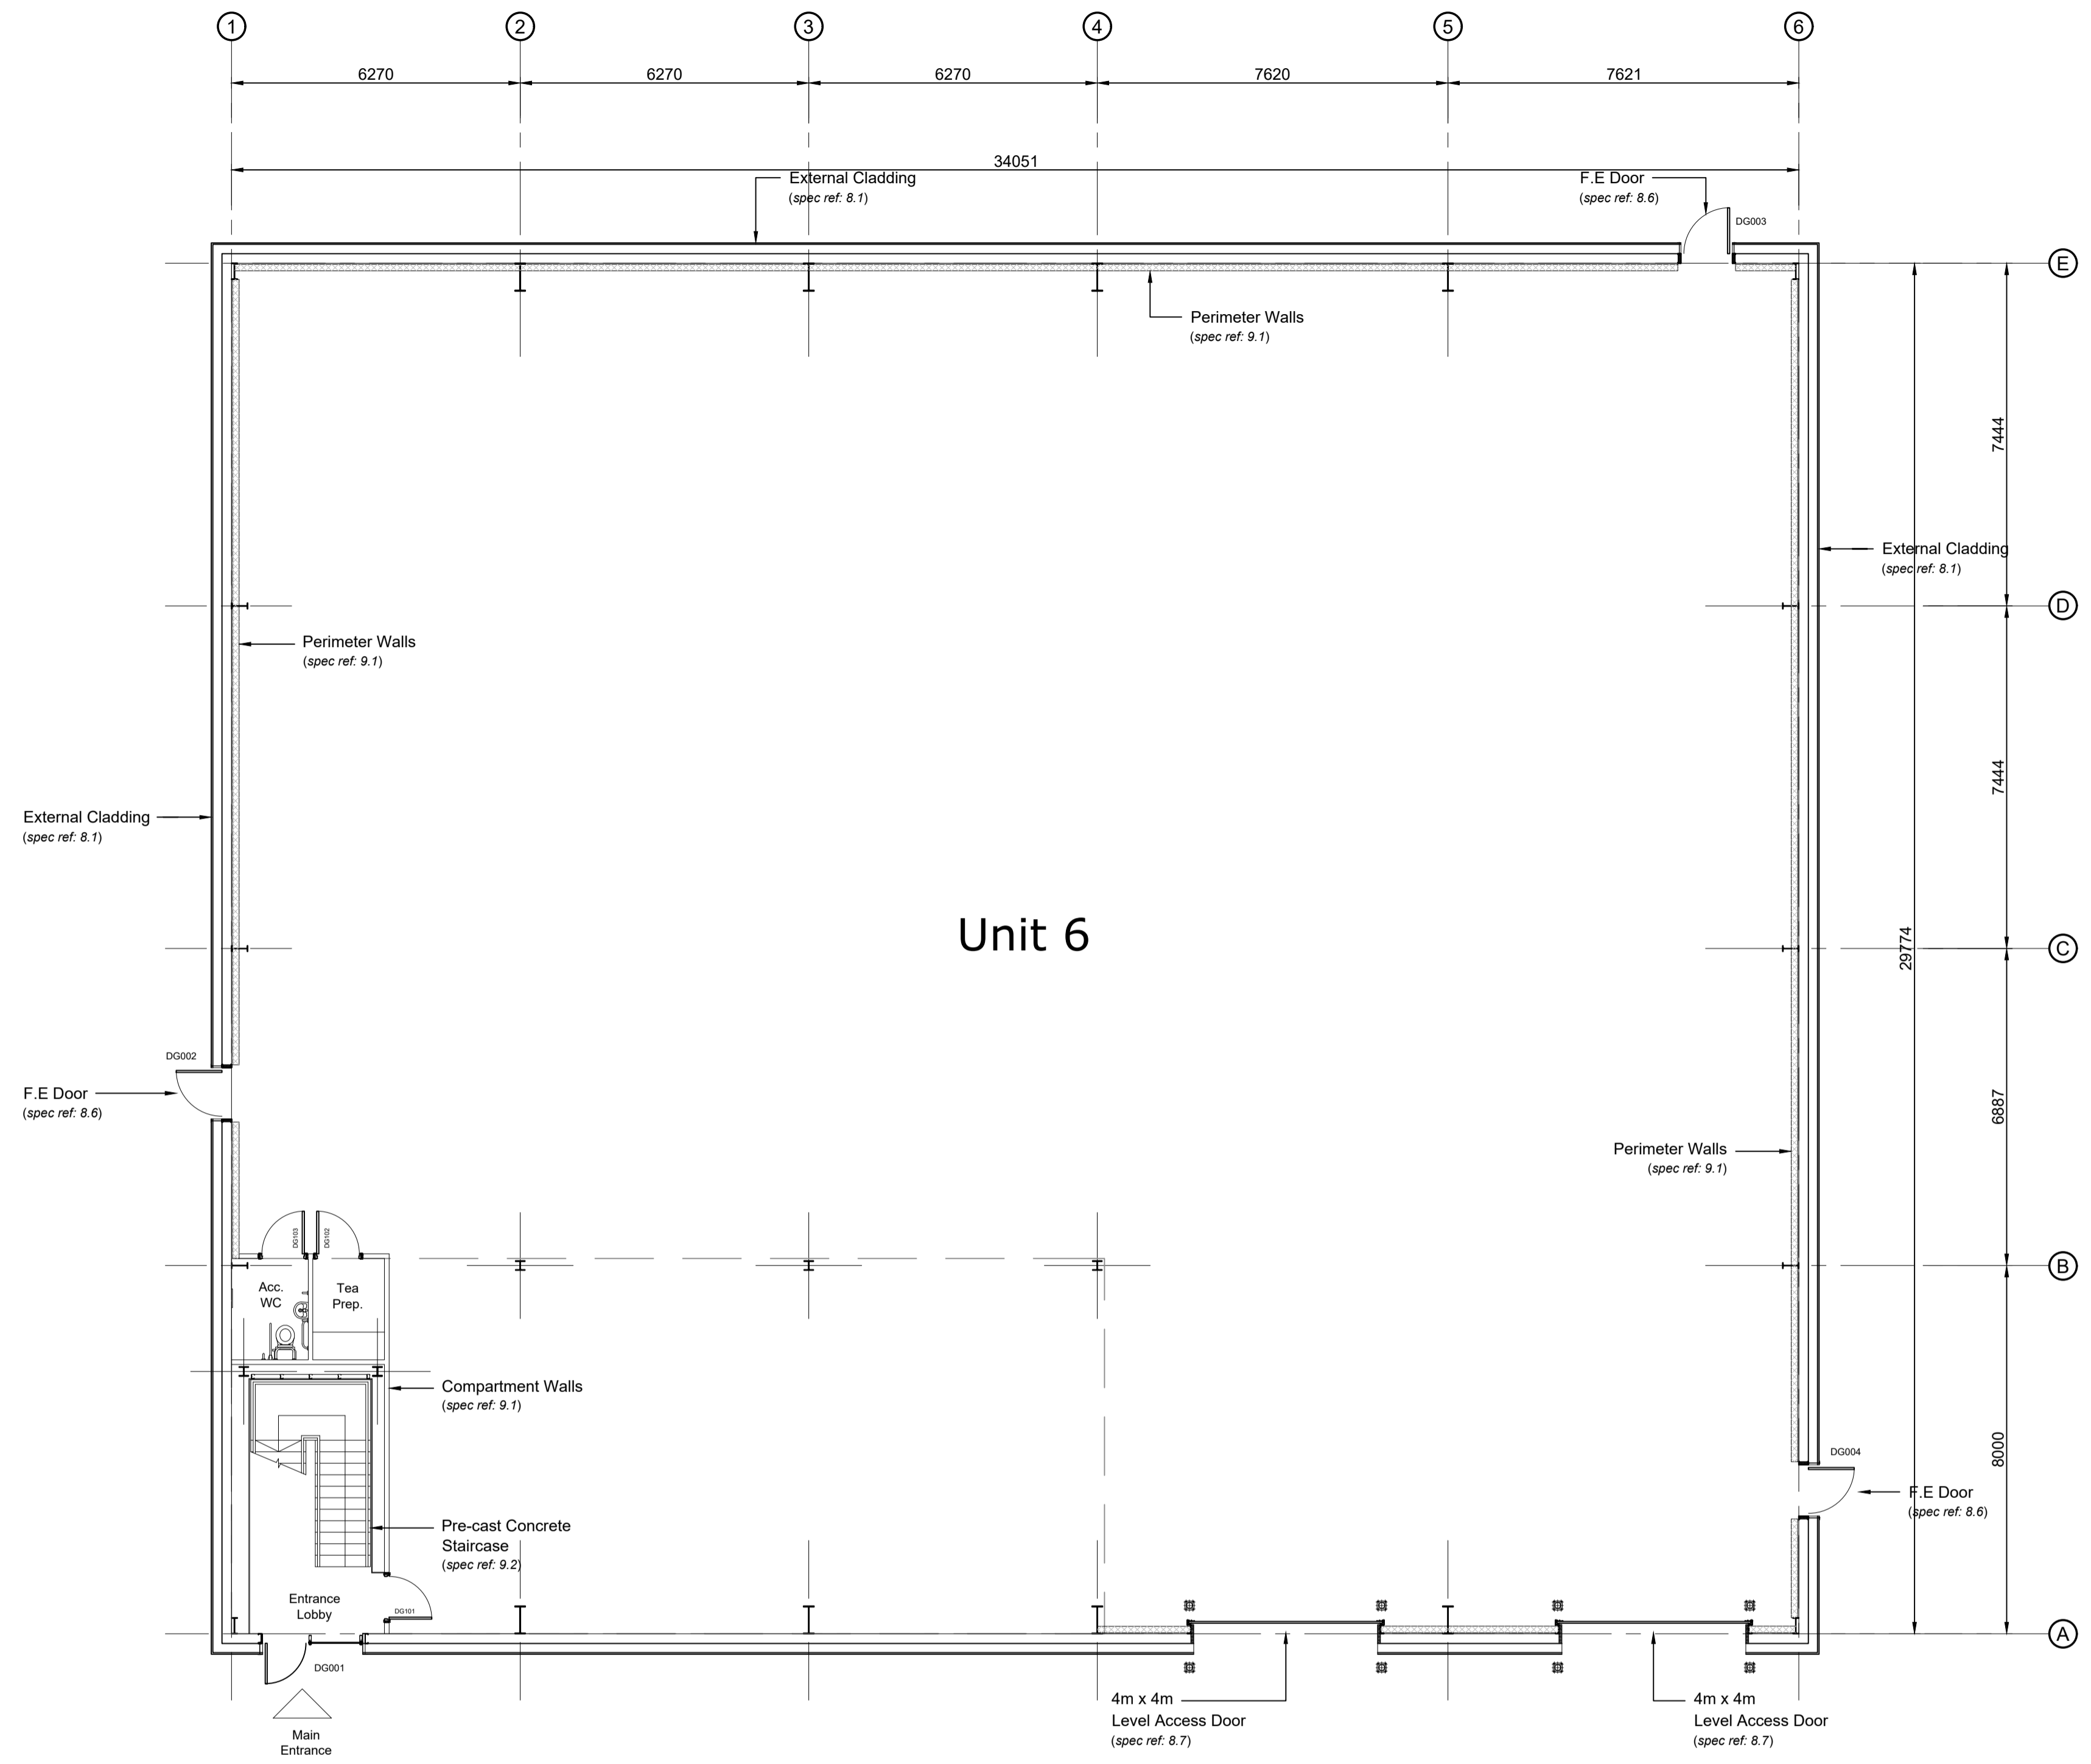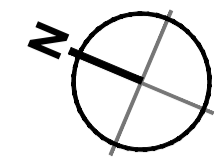

Ground Floor Plan - Units 6  
 Scale 1:100

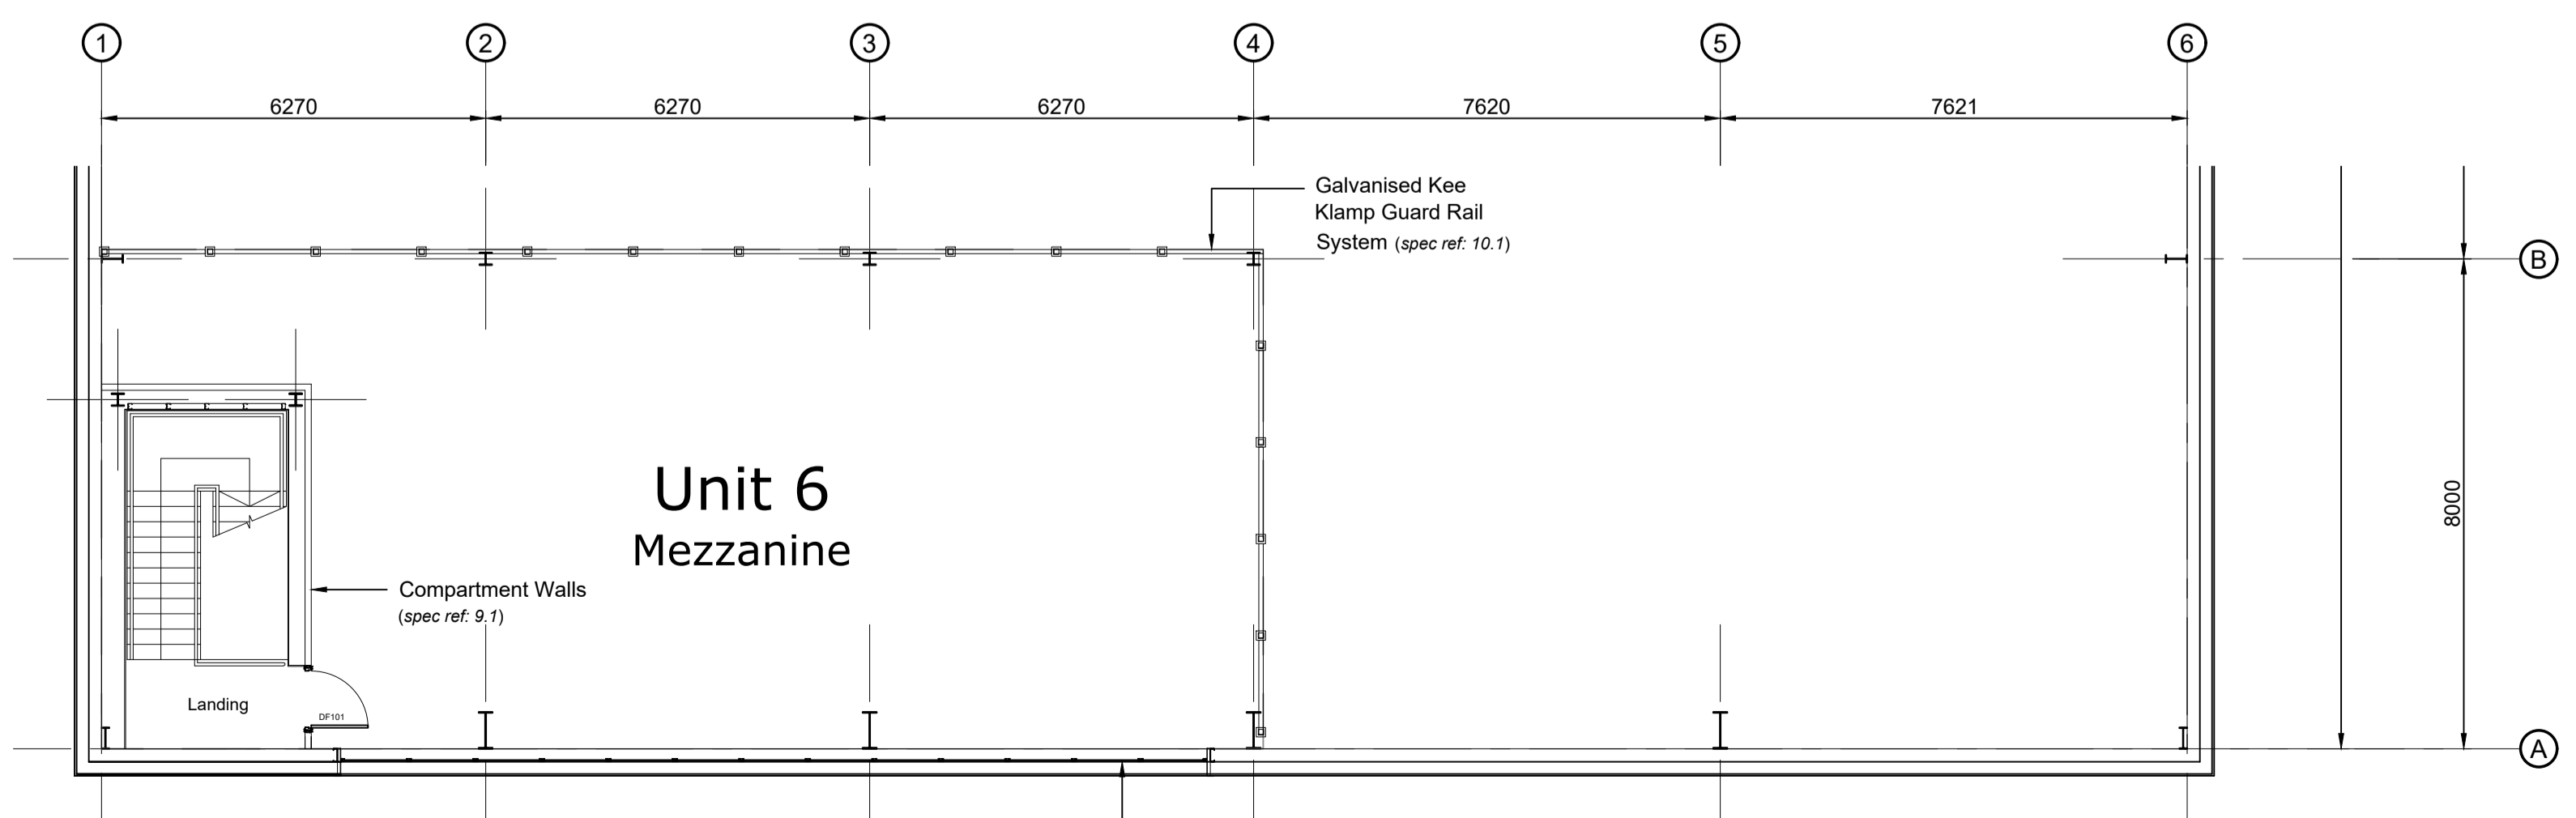

First Floor Plan - Unit 6  
 Scale 1:100

Double Glazing w/ Polyester Powder Coated Aluminium Mullions & Transoms (spec ref. 8.4)



Work In Progress

rev	amendments	by	ckd	date
A	Initial Issue			## ## ####

Project Novus, Knutsford

Building Plan - Unit 6



Chancerygate




Pall Mall Court, 61-67 King Street, Manchester, Greater Manchester, M2 4PD  
 +44 (0)161 618 1030 +44 (0)1636 653010 info@umcarchitects.com

Drawing Status:	Tender
Drawn / Checked:	MY / DEB
Date:	26/02/2018
Scale:	1:100 A1
Drawing no:	Revision:
16163 T0005	B

TENDER

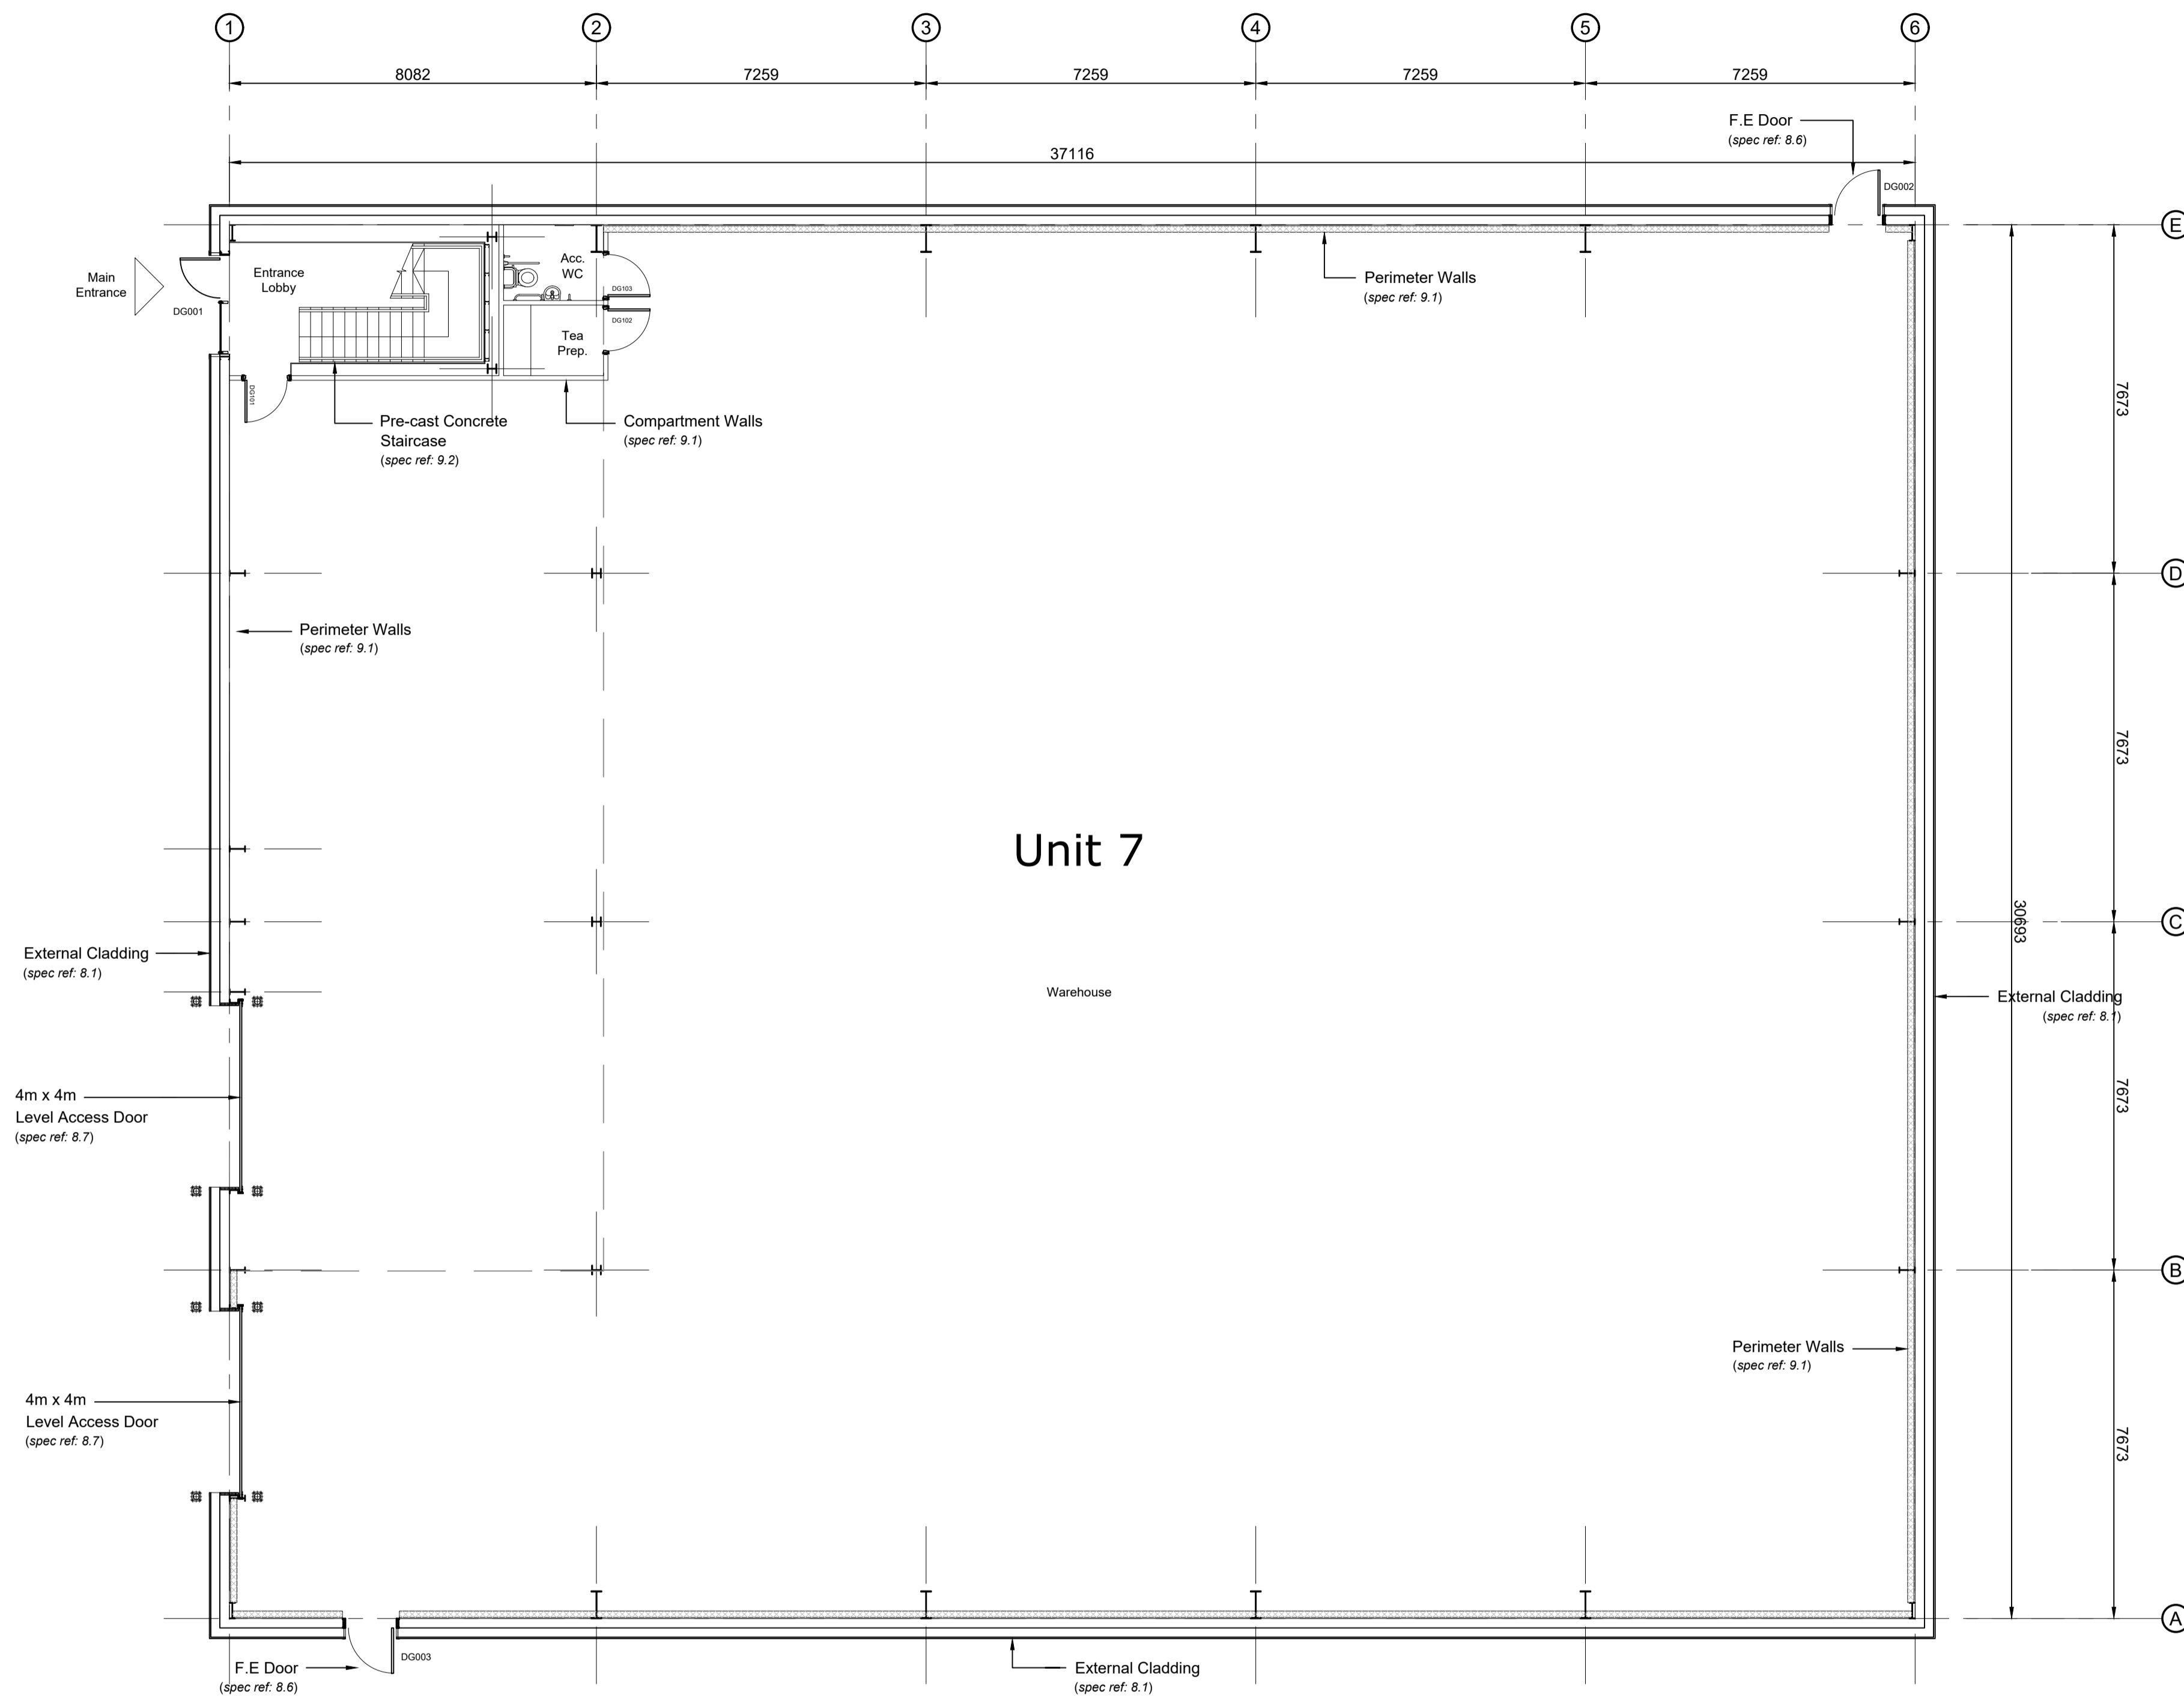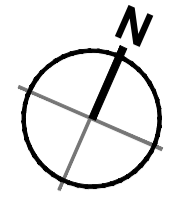

Ground Floor Plan - Unit 7  
 Scale 1:100

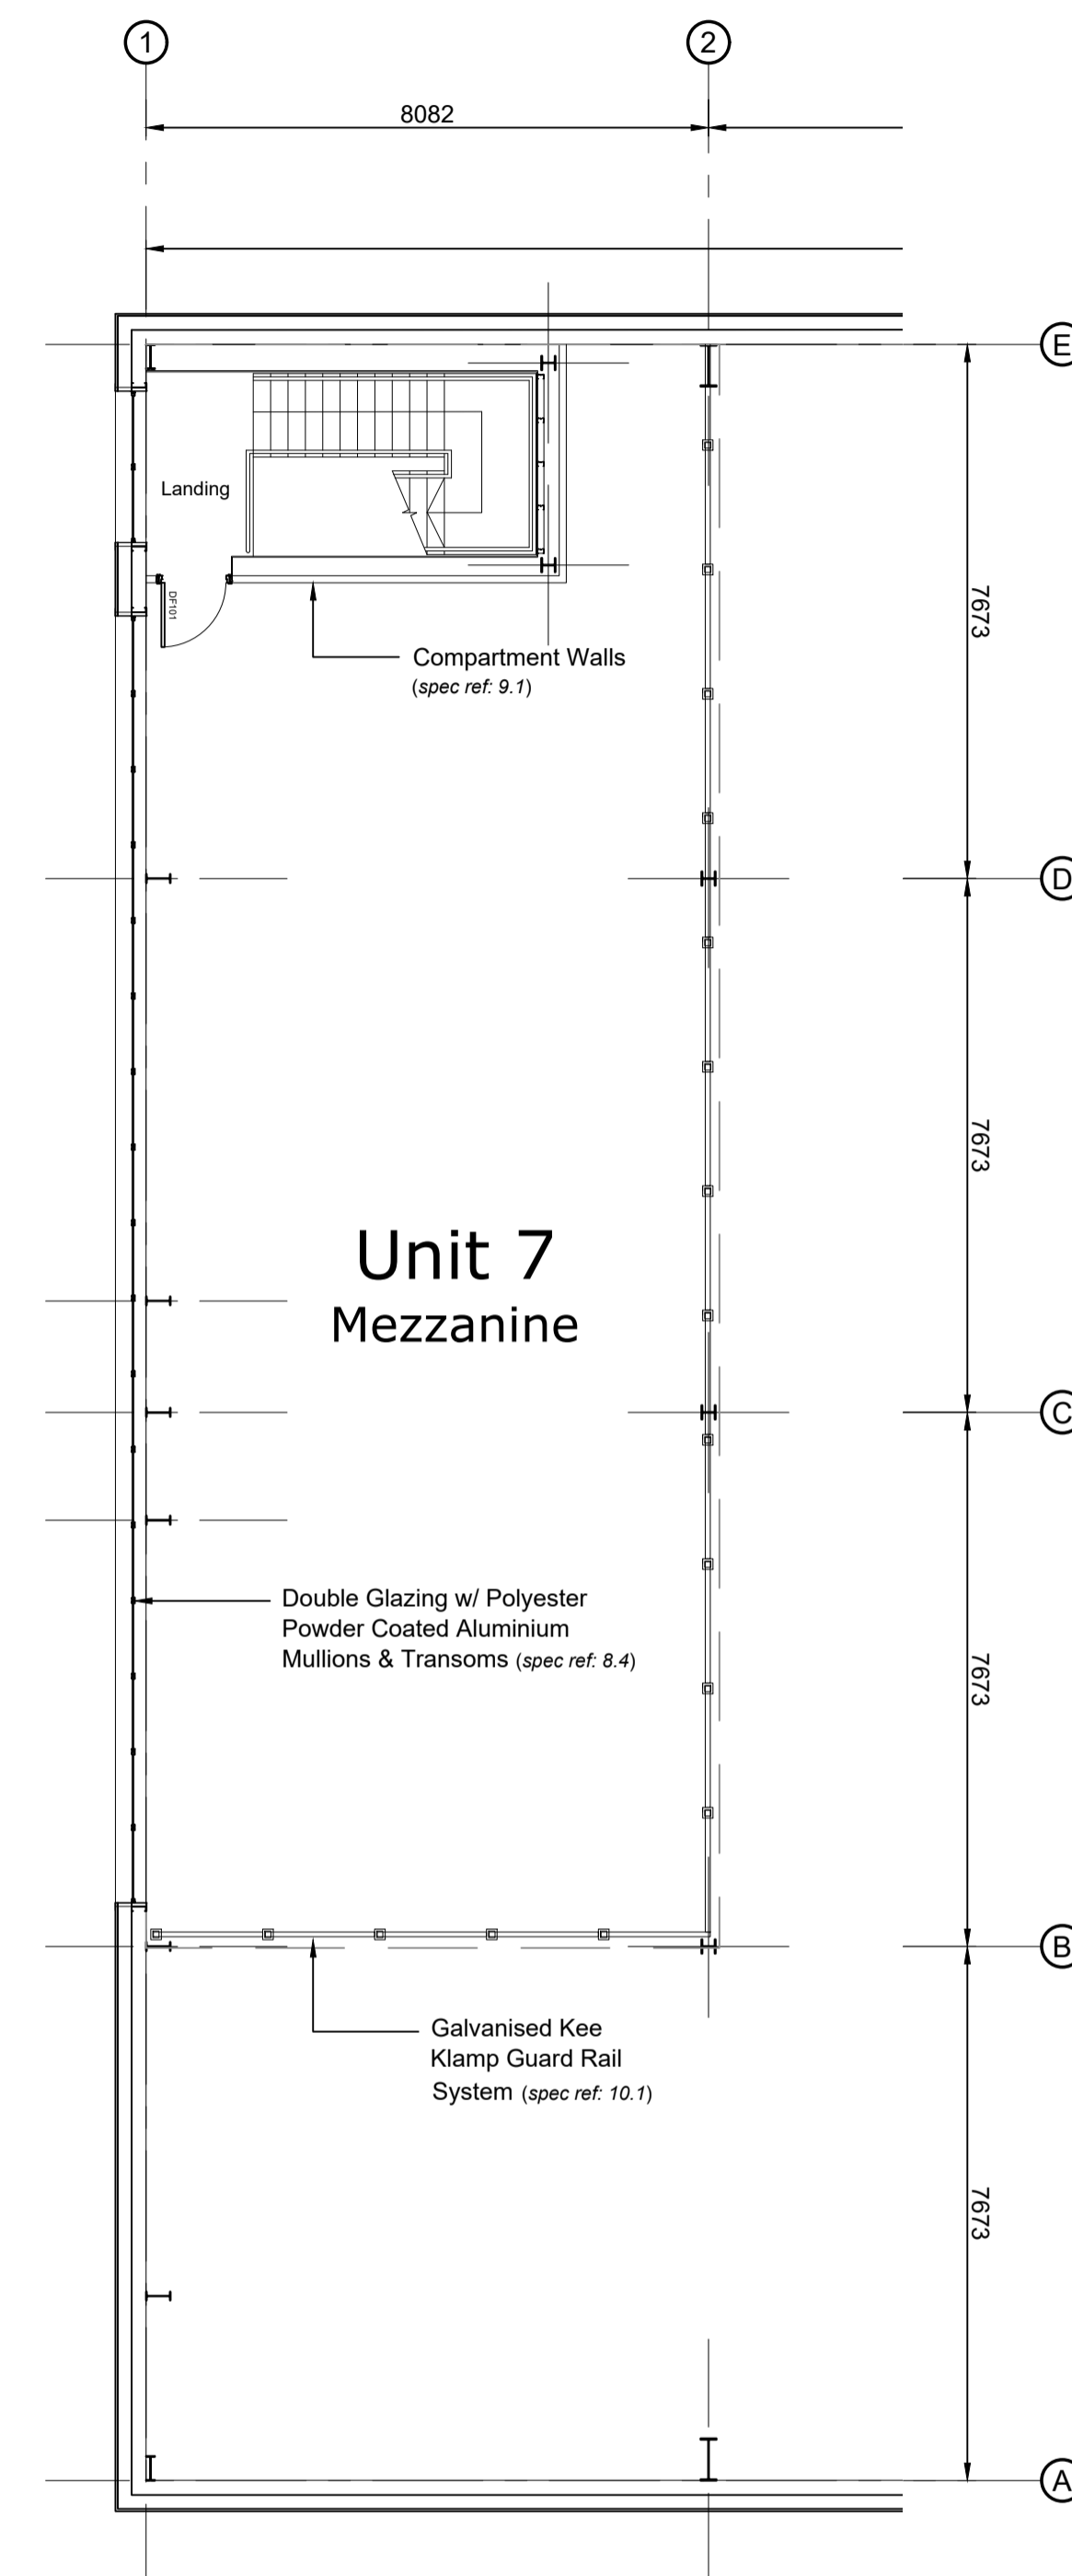

First Floor Plan - Unit 7  
 Scale 1:100



Work In Progress

rev	amendments	by	ckd	date	##	##	###	###
A	Initial Issue							

Project Novus, Knutsford

Building Plan - Unit 7

Chancerygate

umc architects

Pall Mall Court, 61-67 King Street, Manchester, Greater Manchester, M2 4PD  
 +44 (0)161 618 1030 | +44 (0)1636 653010 | info@umcarchitects.com

Drawing Status:	Tender
Drawn / Checked:	MY / DEB
Date:	26/02/2018
Scale:	1:100 A1
Drawing no:	Revision:
16163 T0006	B

TENDER