


- Dimensions are in millimeter, unless stated otherwise.
 - Scaling of this drawing is not recommended.
 - It is the recipient's responsibility to print this document to the correct scale.
 - All relevant drawings and specifications should be read in conjunction with this drawing.

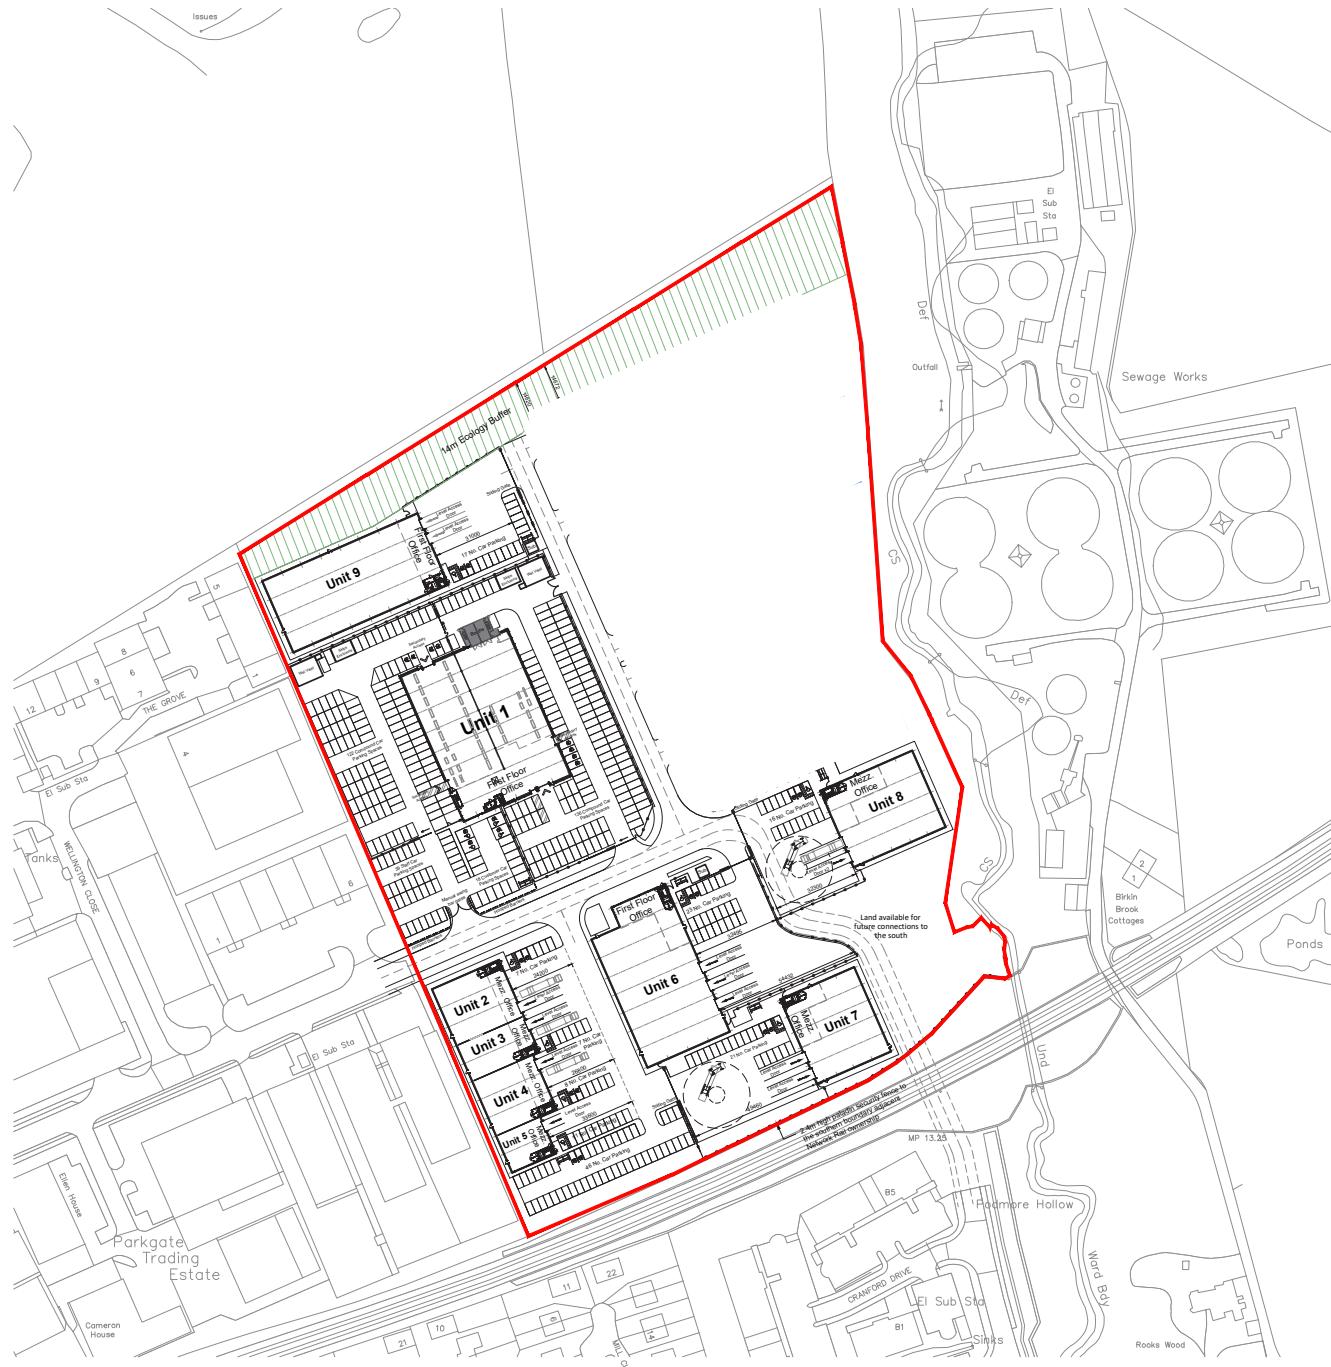

SCHEDULE OF ACCOMMODATION - G.E.A

Unit 1		
Ground Floor	29,188 sq ft (2,712 sq m)	
First Floor	7,173 sq ft (666 sq m)	
Total	36,361 sq ft (3,378 sq m)	
Unit 1 - Parts Overnight		
Ground Floor	258 sq ft (24 sq m)	
Unit 2		
Ground Floor	6,942 sq ft (645 sq m)	
First Floor	1,675 sq ft (156 sq m)	
Total	8,617 sq ft (801 sq m)	
Unit 3		
Ground Floor	4,381 sq ft (407 sq m)	
First Floor	1,996 sq ft (189 sq m)	
Total	6,377 sq ft (596 sq m)	
Unit 4		
Ground Floor	6,064 sq ft (563 sq m)	
First Floor	1,633 sq ft (152 sq m)	
Total	7,697 sq ft (715 sq m)	
Unit 5		
Ground Floor	2,998 sq ft (279 sq m)	
First Floor	1,098 sq ft (102 sq m)	
Total	4,096 sq ft (381 sq m)	
Unit 6		
Ground Floor	21,288 sq ft (1,978 sq m)	
First Floor	3,498 sq ft (325 sq m)	
Total	24,786 sq ft (2,303 sq m)	
Unit 7		
Ground Floor	11,529 sq ft (1,071 sq m)	
First Floor	2,445 sq ft (227 sq m)	
Total	13,974 sq ft (1,298 sq m)	
Unit 8		
Ground Floor	12,916 sq ft (1,200 sq m)	
First Floor	3,030 sq ft (282 sq m)	
Total	15,946 sq ft (1,482 sq m)	
Unit 9		
Ground Floor	20,251 sq ft (1,881 sq m)	
First Floor	2,379 sq ft (221 sq m)	
Total	22,630 sq ft (2,102 sq m)	
GRAND TOTAL	140,128 sq ft (13,019m²)	



rev	amendments	by	chkd	date
A	Initial Issue	BA	JC	--/--19

Project Novus, Knutsford

Site Plan - Units 1-9

Chancerygate

umc architects

Plot Main Court, 61-67 King Street, Manchester, Greater Manchester, M2 4PD
 t +44 (0)161 618 1930 f +44 (0)16168 65010 e info@umcarchitects.com

Drawing Status:	Construction
Drawn / Checked:	BA / JC
Date:	27/03/2019
Scale:	1:1000 A1

Drawing no:	Revision:
16163 D0003	A

Site Plan
Scale 1:1000

